



**Notes**

Copyright Robert Potter & Partners LLP 2020

This drawing is subject to the copyright of the Architect and are not to be reproduced without the consent of the Architect. A third party who does not have a licence or sub-licence to use the design will not be entitled to use the drawings without the permission of the Architect.

Do not scale dimensions from this drawing - if in doubt ask. All dimensions, including figured dimensions, to be checked on site prior to commencing any works.


**Extra Care Development - House Types:**

**100% affordable development**

|                     |       |                            |               |        |
|---------------------|-------|----------------------------|---------------|--------|
| EC1                 | 1B/2P | Extra Care Unit            | 76.8sqm       | 08 No. |
| EC2                 | 2B/3P | Extra Care Unit            | 87.8sqm       | 19 No. |
| EC3                 | 1B/2P | Extra Care Wheelchair Unit | 82.5sqm       | 01 No. |
| EC4                 | 2B/3P | Extra Care Wheelchair Unit | 92.5sqm       | 04 No. |
| EC5                 | 2B/3P | Extra Care Wheelchair Unit | 92.5sqm       | 03 No. |
| Total No. of Units  |       |                            | <b>35 No.</b> |        |
| Staff Communal Base |       |                            | 521.66sqm     |        |

**Extra Care Development - Allocation of Units:**

| Revisions | Date  | Initials |     |
|-----------|---|----------|-----|
| A         | ECH references updated to match floor plan. | 27-05-21 | DGB |



**Project**

**Proposed Development, Site at Murtholm, Langholm for Loreburn Housing Association Ltd**

**Drawing Title**

**Overall Site Layout Phase 1B**

**ROBERT POTTER & PARTNERS**  
 CHARTERED ARCHITECTS & PROJECT MANAGERS

|                             |         |                 |
|-----------------------------|---------|-----------------|
| 7 MILLER ROAD, AYR          | KA7 2AX | 01292 - 261228  |
| 49 NEWALL TERRACE, DUMFRIES | DG1 1LN | 01887 - 256569  |
| 110 WEST GEORGE ST, GLASGOW | G2 1QU  | 0141 - 335 9111 |
| 2 KINGDOM STREET, LONDON    | W2 6RD  | 0203 - 4789951  |

Scale: 1:500@A0  
 Date: May 2020  
 Drawn By: awc  
 Checked By: [ ]

9330/40

|               |   |
|---------------|---|
| Scale         | 1:500@A0  |
| Date          | May 2020  |
| Drawn By      | awc   |
| Checked By    | [ ]   |
| Project       | Proposed Development, Site at Murtholm, Langholm for Loreburn Housing Association Ltd |
| Drawing Title | Overall Site Layout Phase 1B  |
| Scale         | 1:500@A0  |
| Date          | May 2020  |
| Drawn By      | awc   |
| Checked By    | [ ]   |
| Project       | Proposed Development, Site at Murtholm, Langholm for Loreburn Housing Association Ltd |
| Drawing Title | Overall Site Layout Phase 1B  |
| Scale         | 1:500@A0  |
| Date          | May 2020  |
| Drawn By      | awc   |
| Checked By    | [ ]   |